
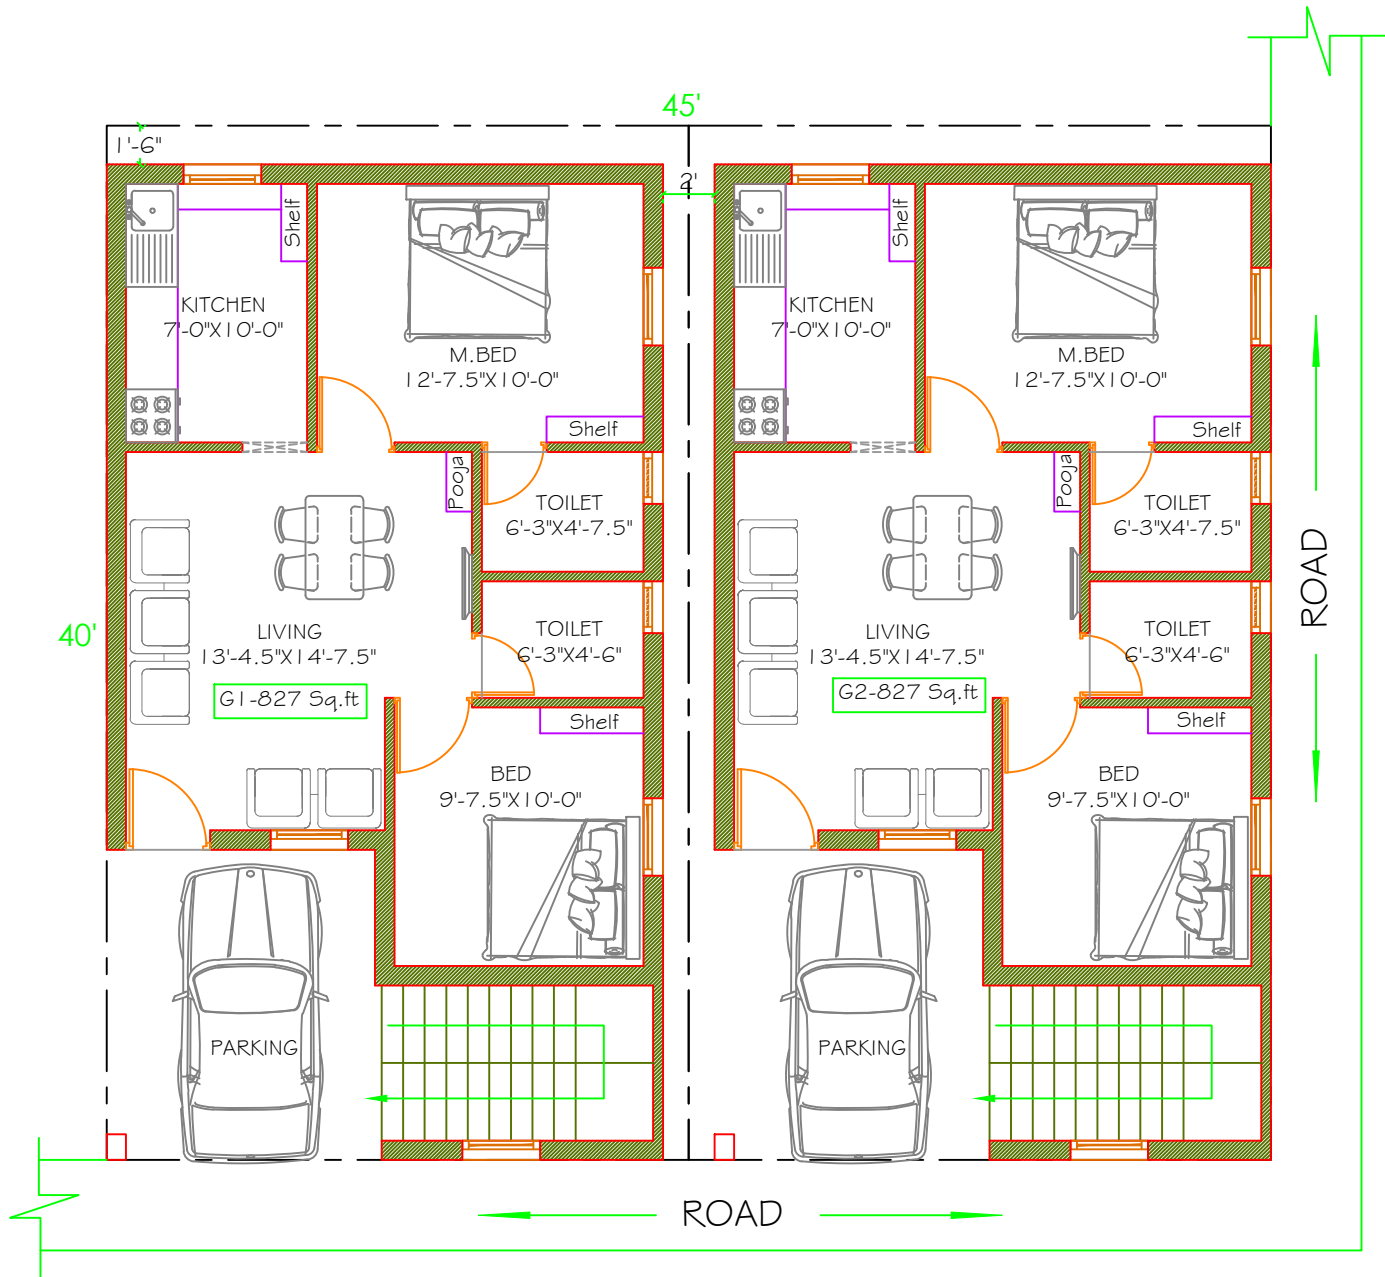


This drawing is a copyright. It is not to be reproduced, copied handed over to a third party or used for any other purpose other than for the project involved without the knowledge of the Architect.

 

GROUND FLOOR PLAN

| | | | | | | |
|--|----------------|-----------------------------------------------------------|-------------|---------------------------------------------------------------------------------------|---|----------------------------|
| | PROJECT: | PROPOSED RESIDENTIAL BUILDING AT POONAMALLEE, CHENNAI-56. | NORTH POINT |  | SHEET NO: | BUILDERS & FLAT PROMOTERS: |
| | DRAWING TITLE: | SCHEMATIC LAYOUT - GROUND FLOOR | | | 01 | |
| | | | SCALE: | 1"=8'-0" | DRAWN: | ARCHITECTURAL CONSULTANTS: |
| | | | DATE: | 24.06.18 | Er.SIVA | |
| | | FILE NO : DA113-SHA(IGS)-04 | | | AKSHARA architects NO:32, AMARNATHAN STREET, PAPA CITY, THIRUMALIZAI, CHENNAI-124. aksharafirm@gmail.com +91 72999 41919 , 88076 19316 | |